


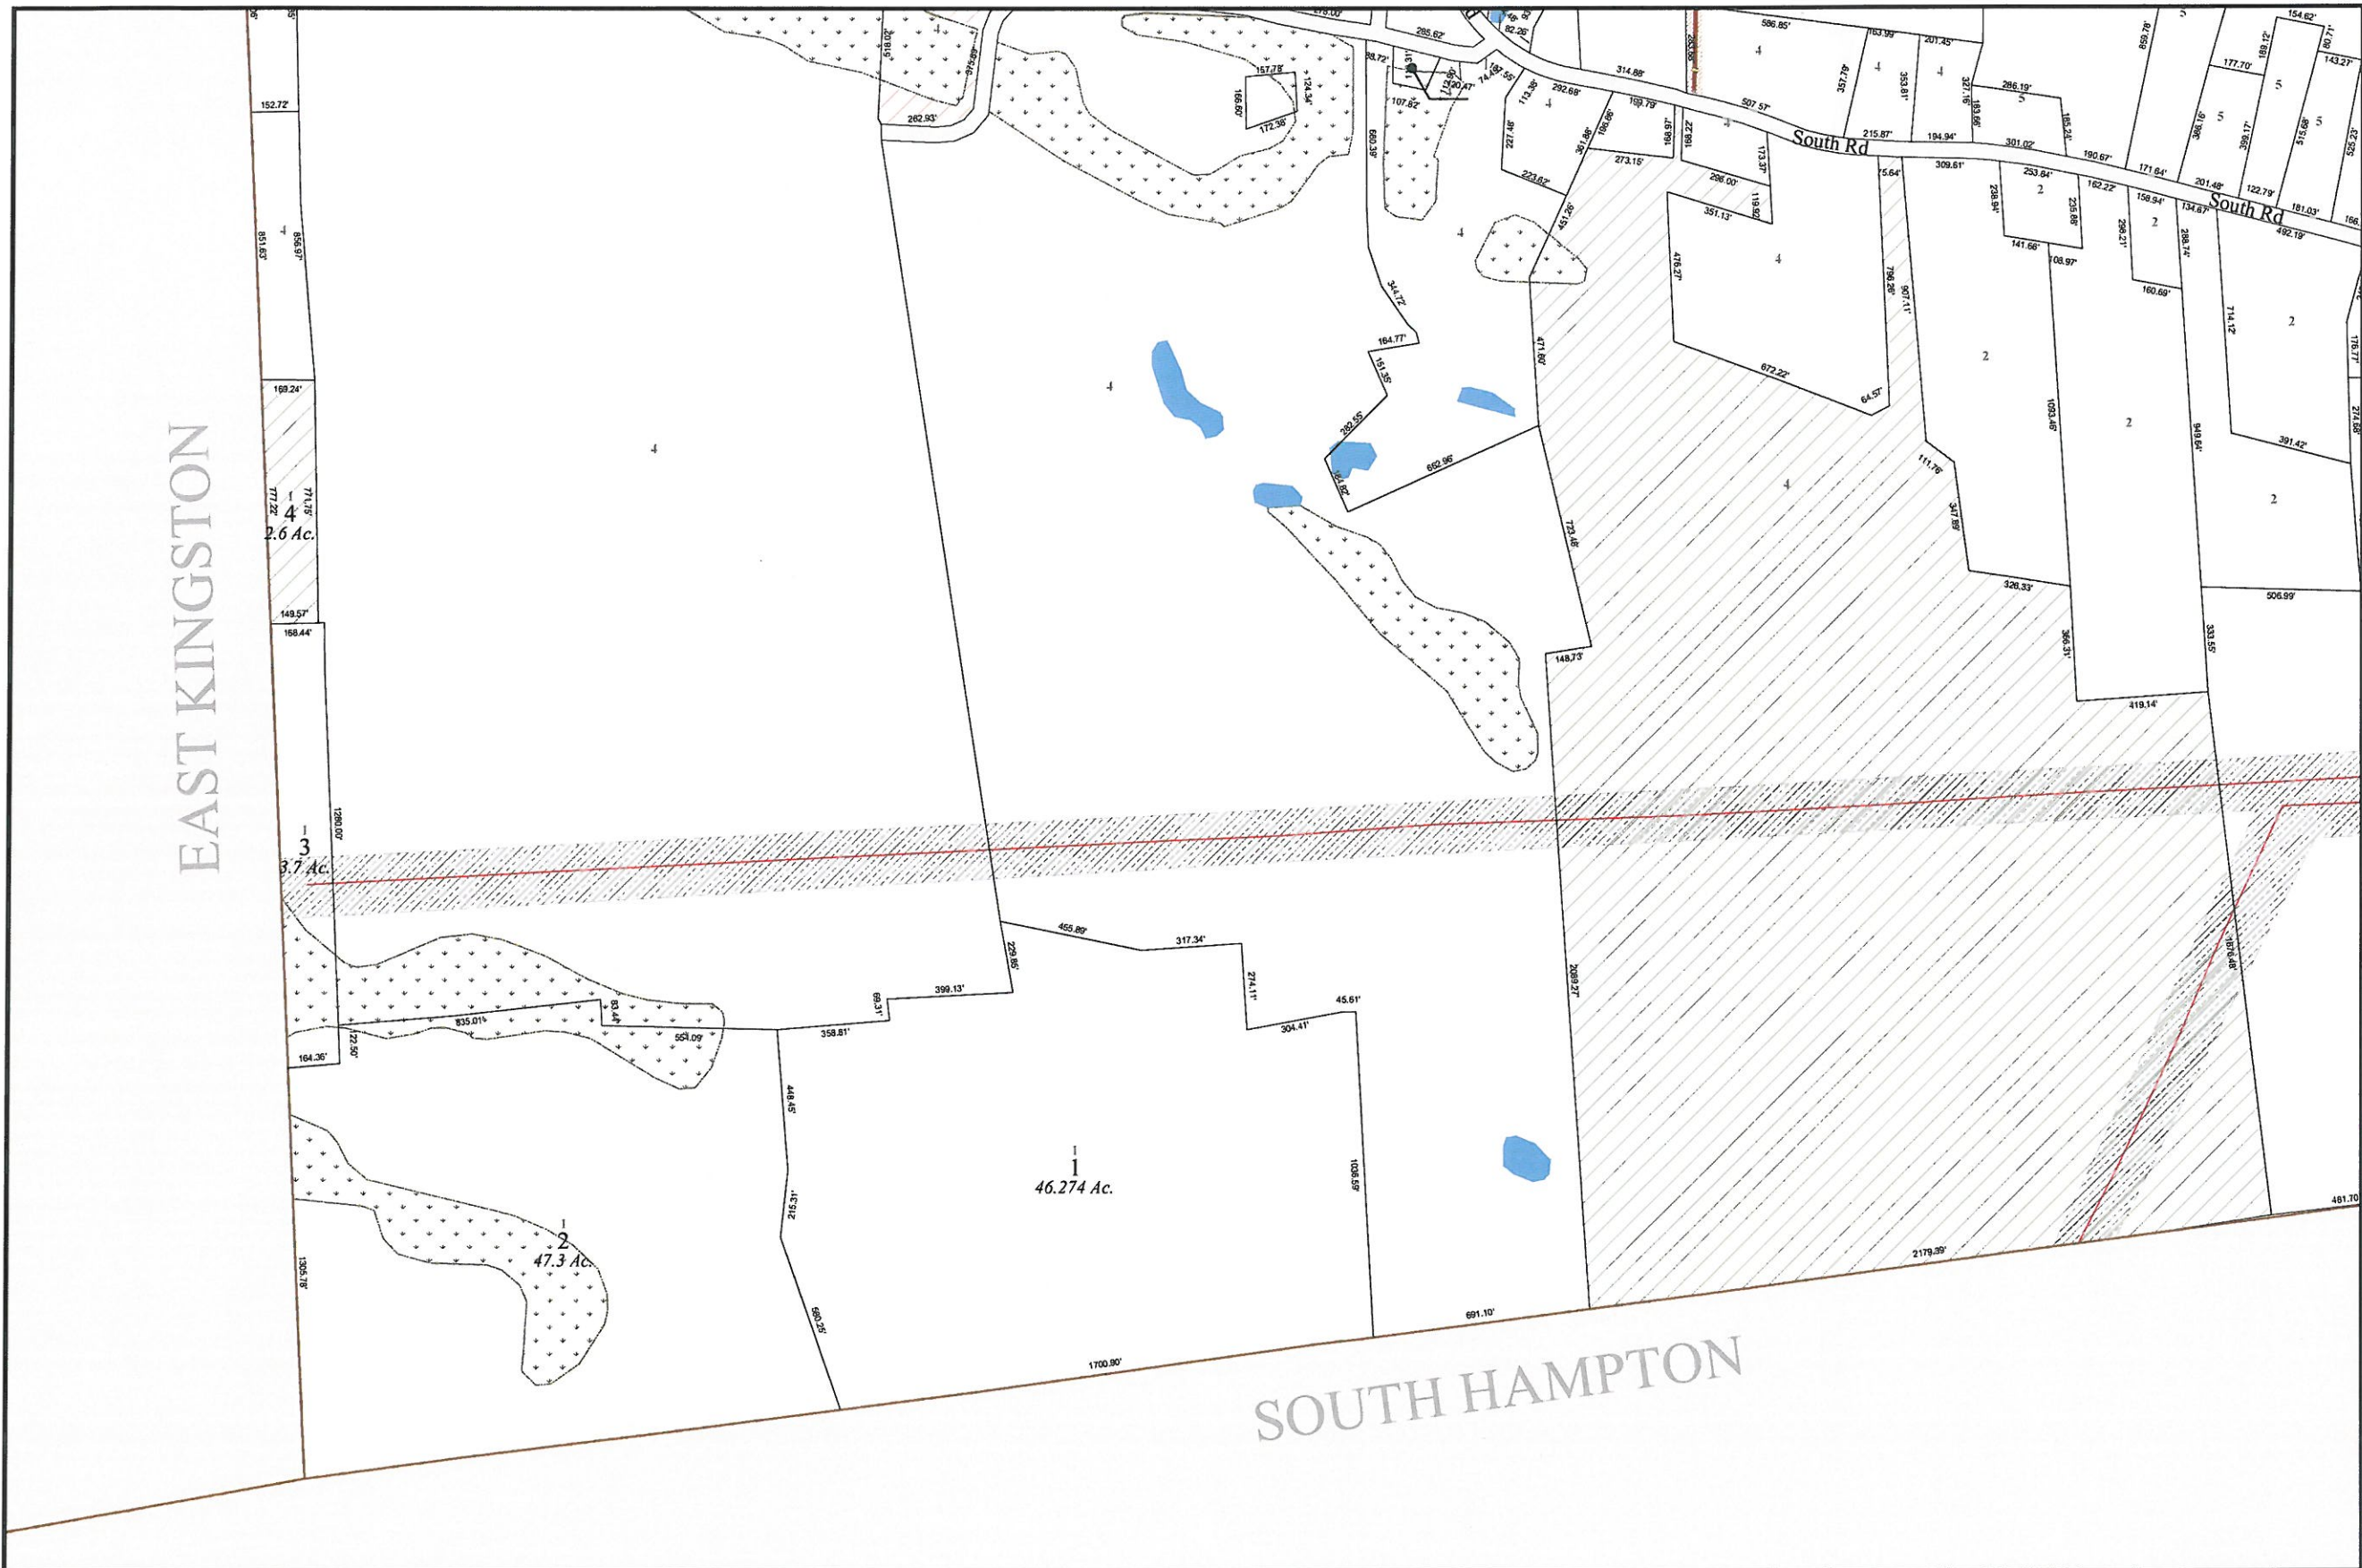



Terramap
Avitar Associates
of New England, Inc.

Phone 603 798-4419 Fax 603 798-4263

www.avitarassociates.com
Terramap@avitarassociates.com

Town of
KENSINGTON
Rockingham County
New Hampshire

- LEGEND**
- | | |
|------------------------|------------------------------------|
| Map Number | 12 |
| Lot-Sub | 2-12 |
| Acreage | 20 Ac.S |
| S-Survey C-Calculated | |
| Dimensions (Feet) | 200' |
| Discontinued Easement | --- (dashed line) |
| Private Road | --- (yellow line) |
| Water Features | --- (blue line) |
| Wetlands | --- (stippled area) |
| Power Lines | --- (line with cross-ticks) |
| Conservation Easements | --- (dashed line with cross-ticks) |
| Town Owned Land | --- (diagonal hatching) |



MAP
1

For Assessment Purposes
Not to be used for conveyances

MAP NOTES:

Revised April 1, 2014