


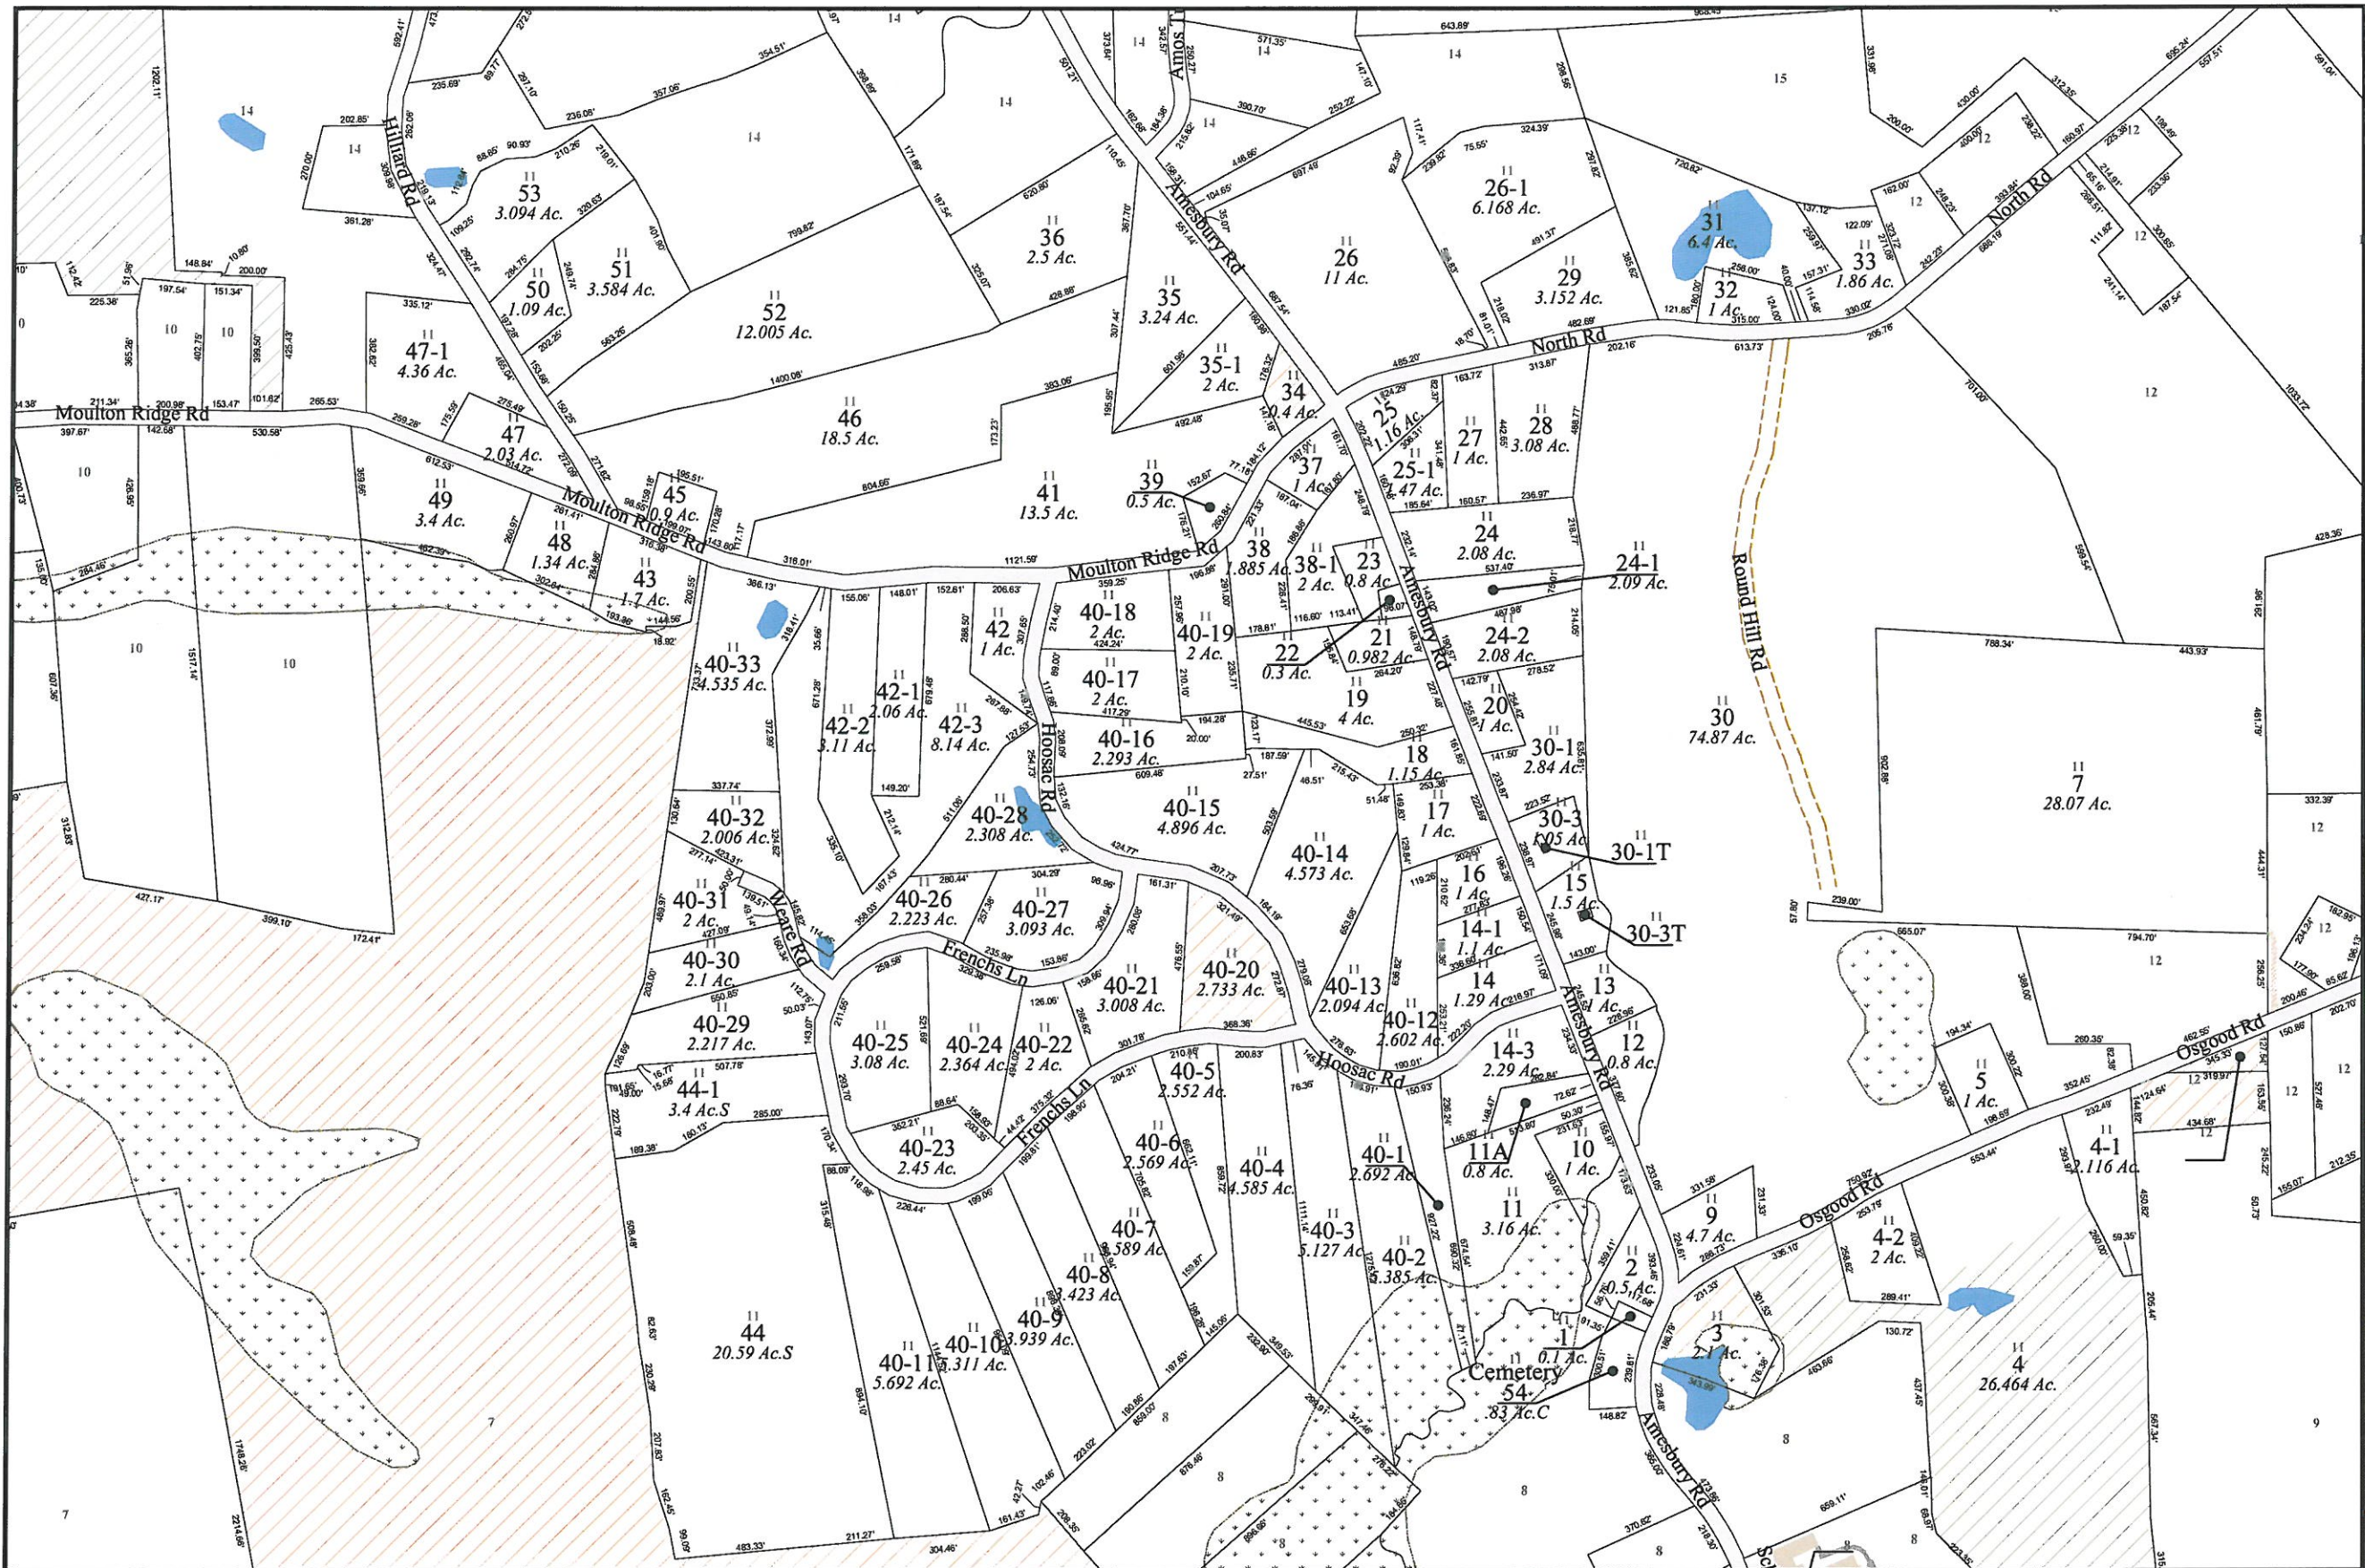



Terramap
Avitar Associates
of New England, Inc.
www.avitarassociates.com
Terramap@avitarassociates.com

Phone
603 798-4419

Fax
603 798-4263

Town of
KENSINGTON
Rockingham County
New Hampshire

- LEGEND**
- | | |
|------------------------|----------------|
| Map Number | 12 |
| Lot-Sub | 2-12 |
| Acreage | 20 Ac.S |
| S-Survey C-Calculated | |
| Dimensions (Feet) | 200' |
| Discontinued | --- |
| Easement | - - - |
| Private Road | --- |
| Water Features | Blue |
| Wetlands | Blue with dots |
| Power Lines | --- |
| Conservation Easements | --- |
| Town Owned Land | --- |



MAP
11

For Assessment Purposes
Not to be used for conveyances

MAP NOTES:

Revised April 1, 2014